


Optigrün Detail "Eave Area With External Drainage Gutter"

System solution: pitched roof with anti slip system type P up to 30°

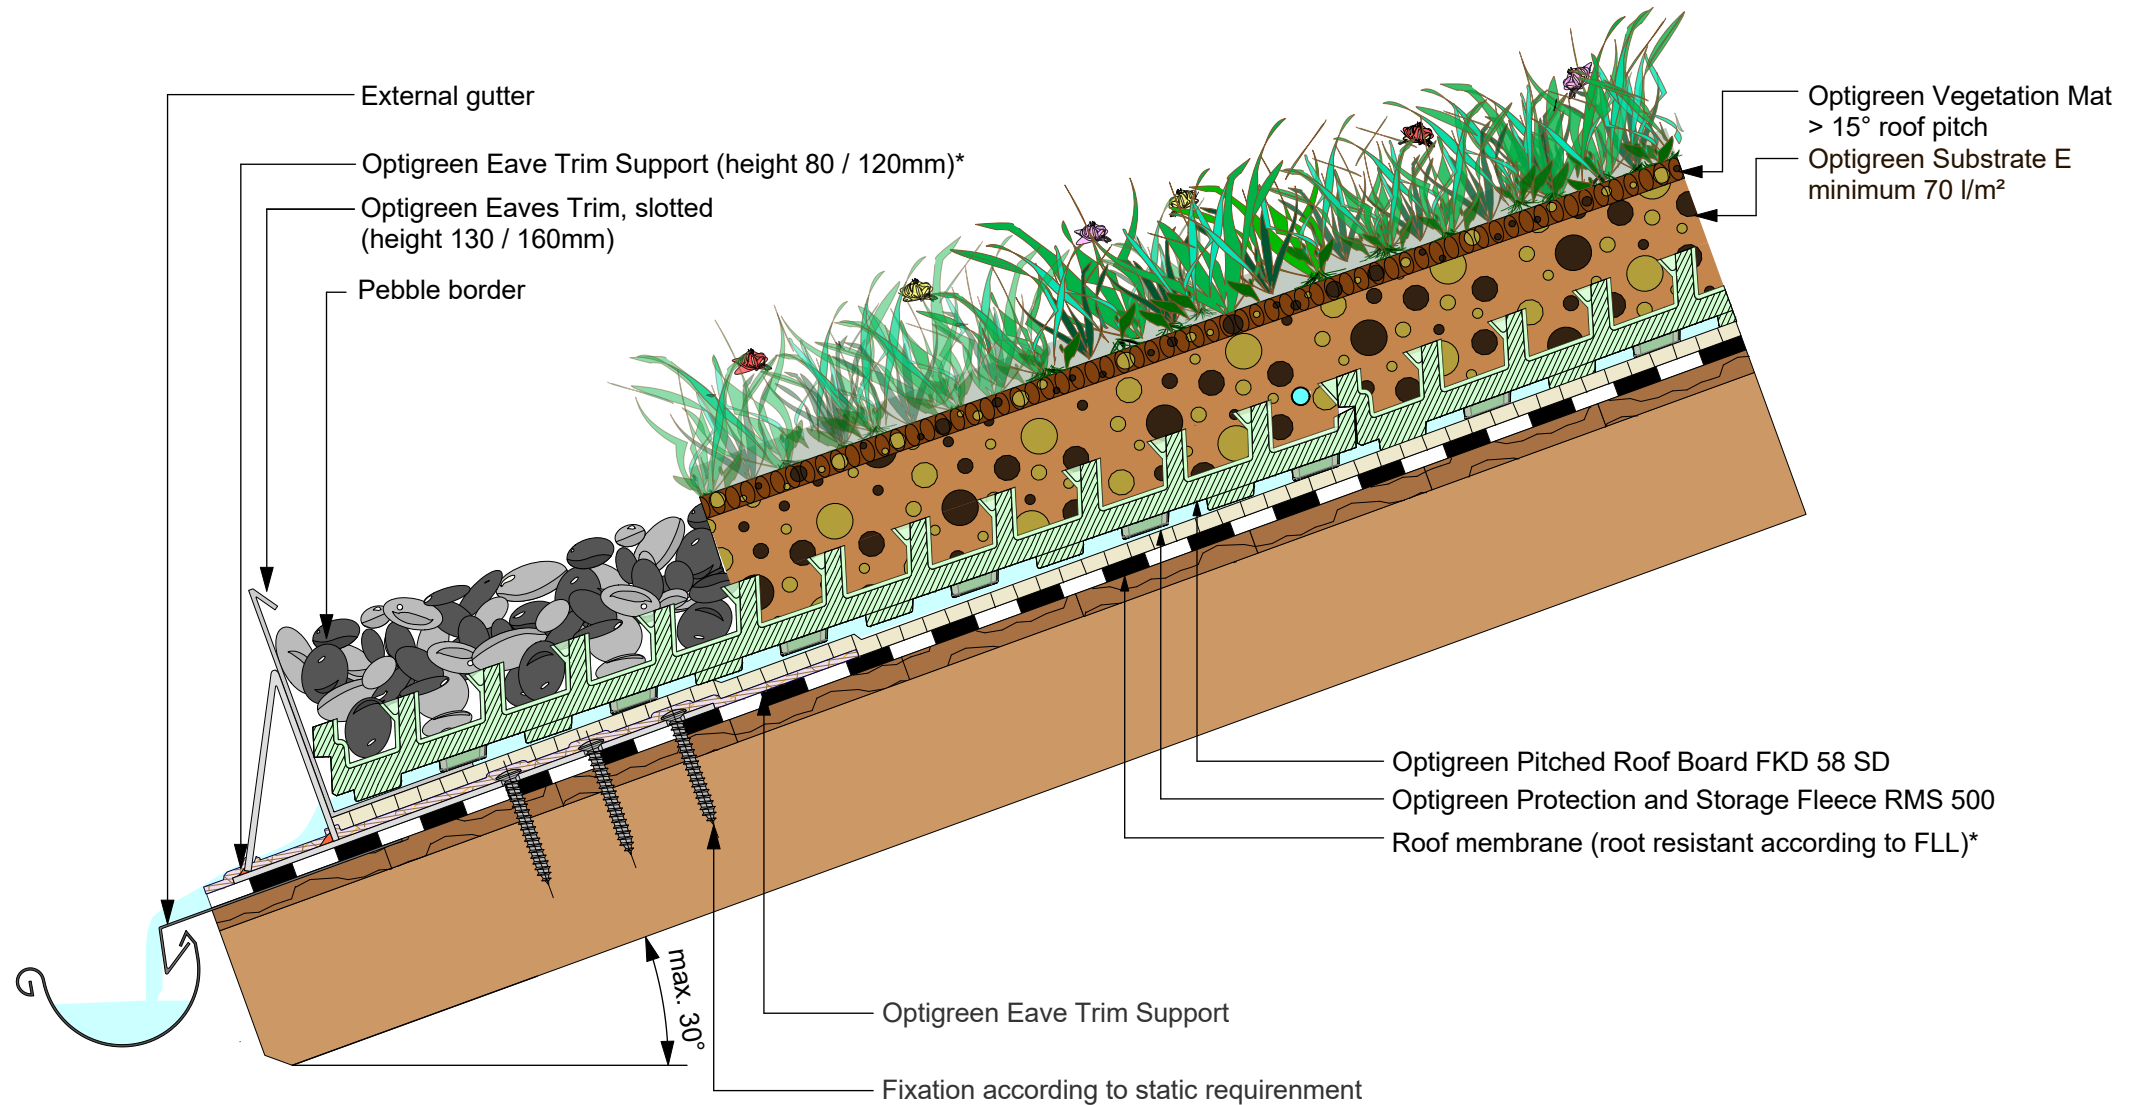

* Installation and responsibility by each designated trade. ** Pursuant to national directives. *** > 25° with VFL-120 (Optigrün Vegetation Mat Securing Profile VFL 120)



The depicted solution is intended for use with green roof systems. Other construction tradework is simplified in this representation and should be constructed according to current industry standards. Optigrün reserves the right to make changes to its product solutions.

Approved:	EN	drawn by:	scale:	update:	Rev.:	Detail-No.:
OBU	O	MH	not to scale	18.05.2022	2	SDP1.2010_UgD

Reprinting is only permitted with the prior permission of the editors. No responsibility for printing errors. Subject to technical modifications.